

BOBBY'S
WORKSHOP DESIGNS
PANEL MAX STAND

Panama, CA


123 Middle of Nowhere

All drawings and written
instructions are subject to
change without notice. The
customer is responsible for
checking the accuracy of the
drawings and written
instructions before starting
construction.


Remarks Date By
SOSI EQUIPMENT 01-10-12 R.H.

Sheet Title
PANEL CLAMP STAND

Drawn By R.H.
Project No 10-003
Date 07-16-12
Scale 1/4"=1'-0"
Sheet PC-1

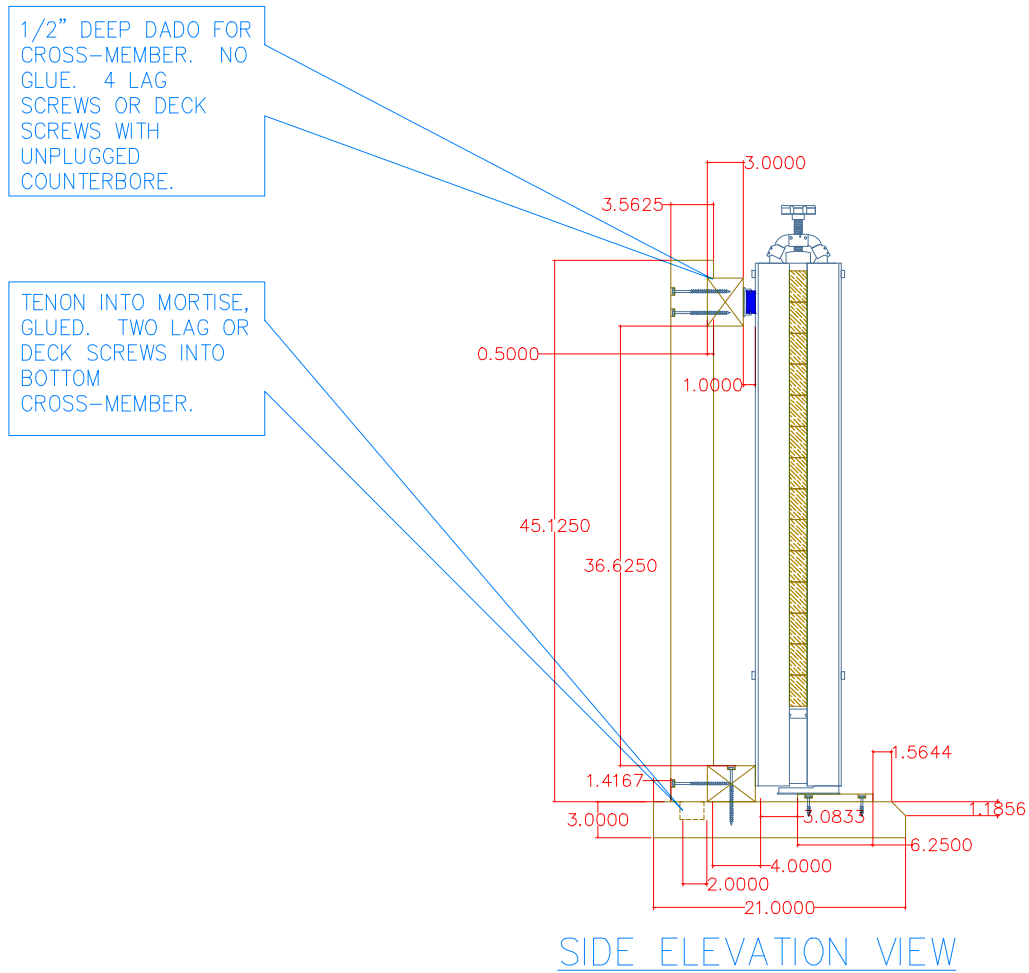

SIDE ELEVATION VIEW

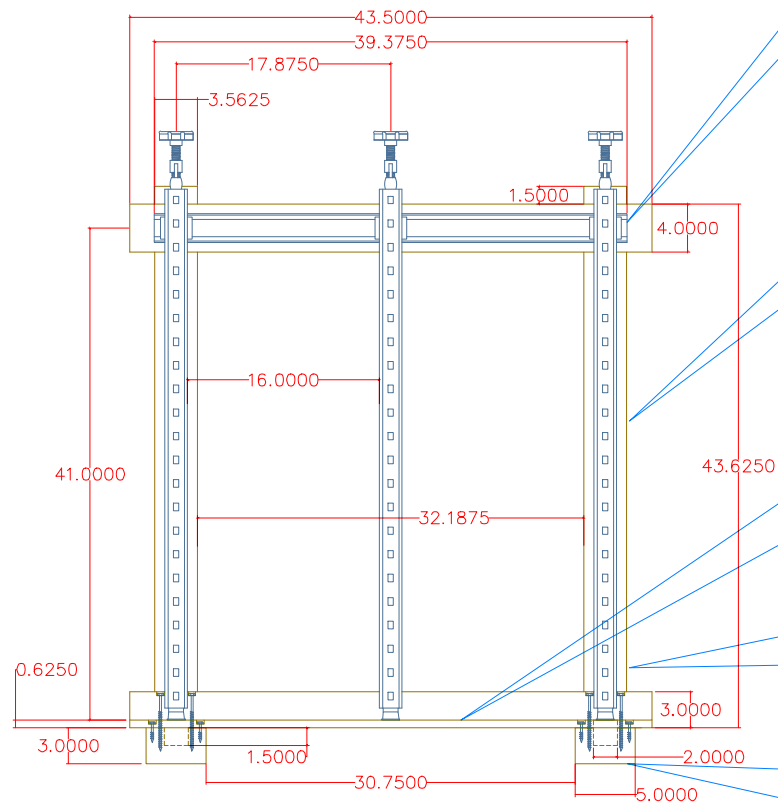

FRONT ELEVATION VIEW